


WRENROSE AVENUE

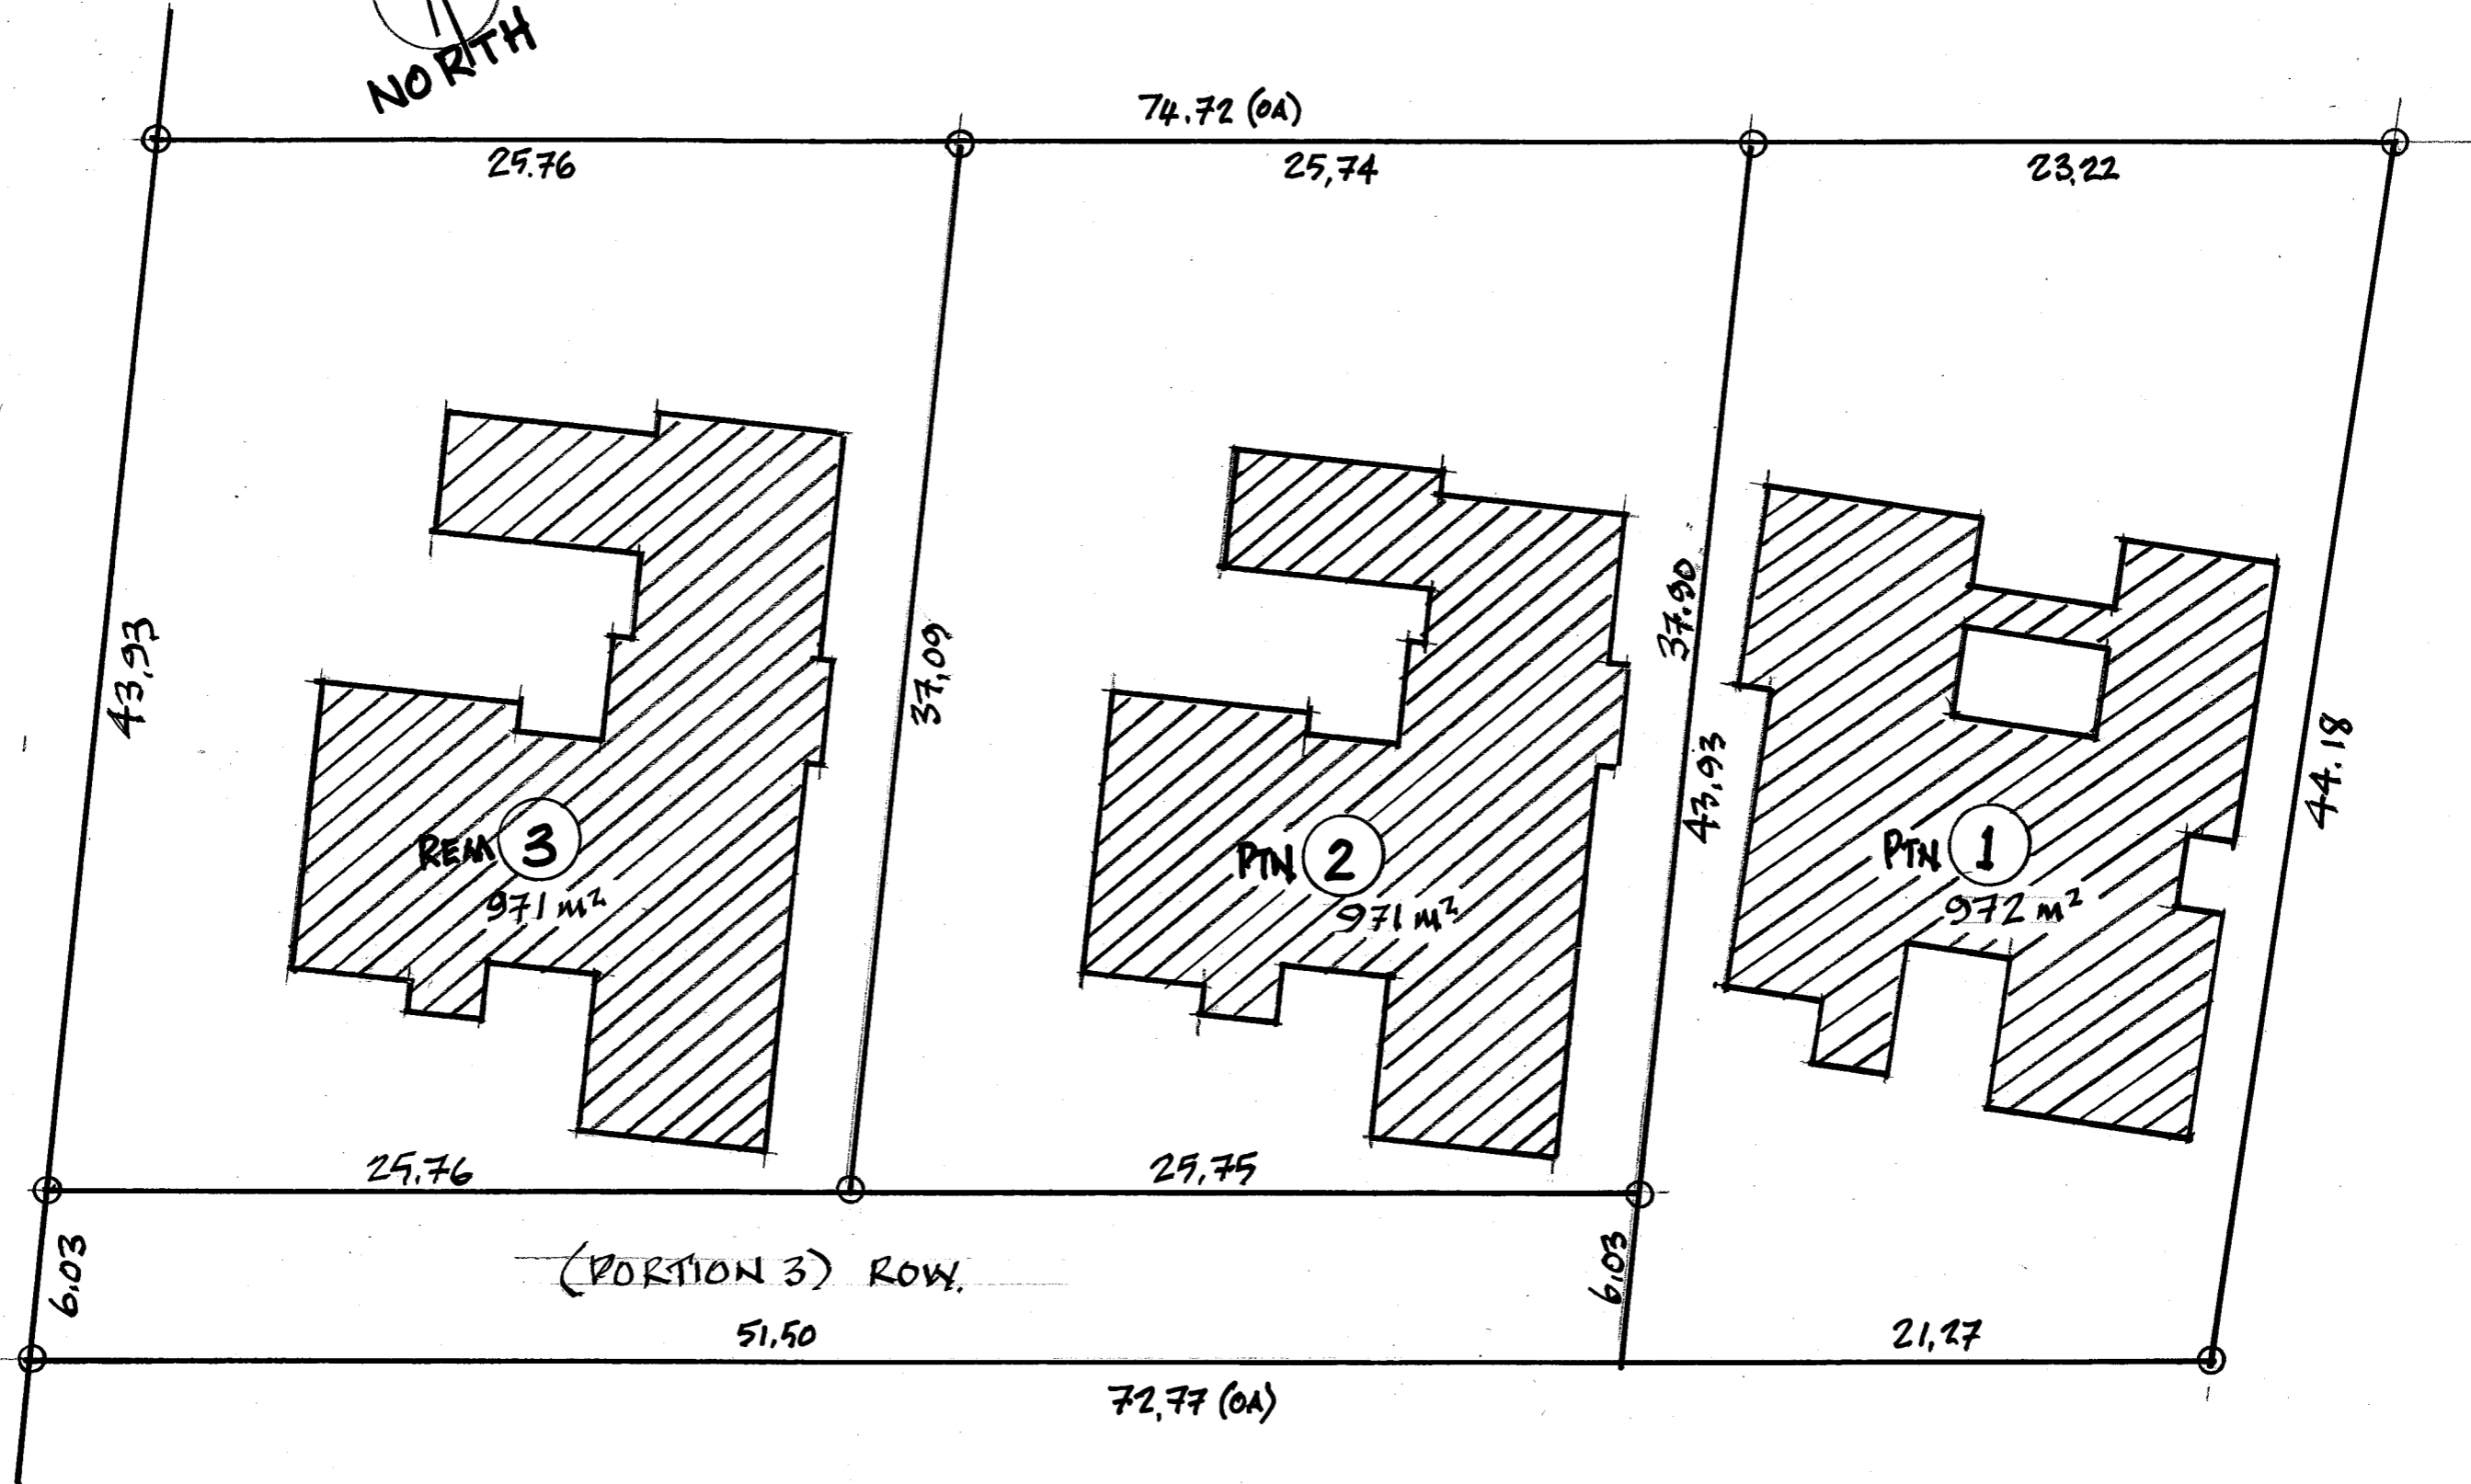

SITE DEVELOPMENT PLAN - ERF 76 BIRDHAVEN
DEVELOPEMENT "THE LINCOLN" SCALE 1:25